


# TRONDHEIMSVEIEN 2

8 .ETASJE

MÅL: 1:100 -A3


DATO: 12.05.2016

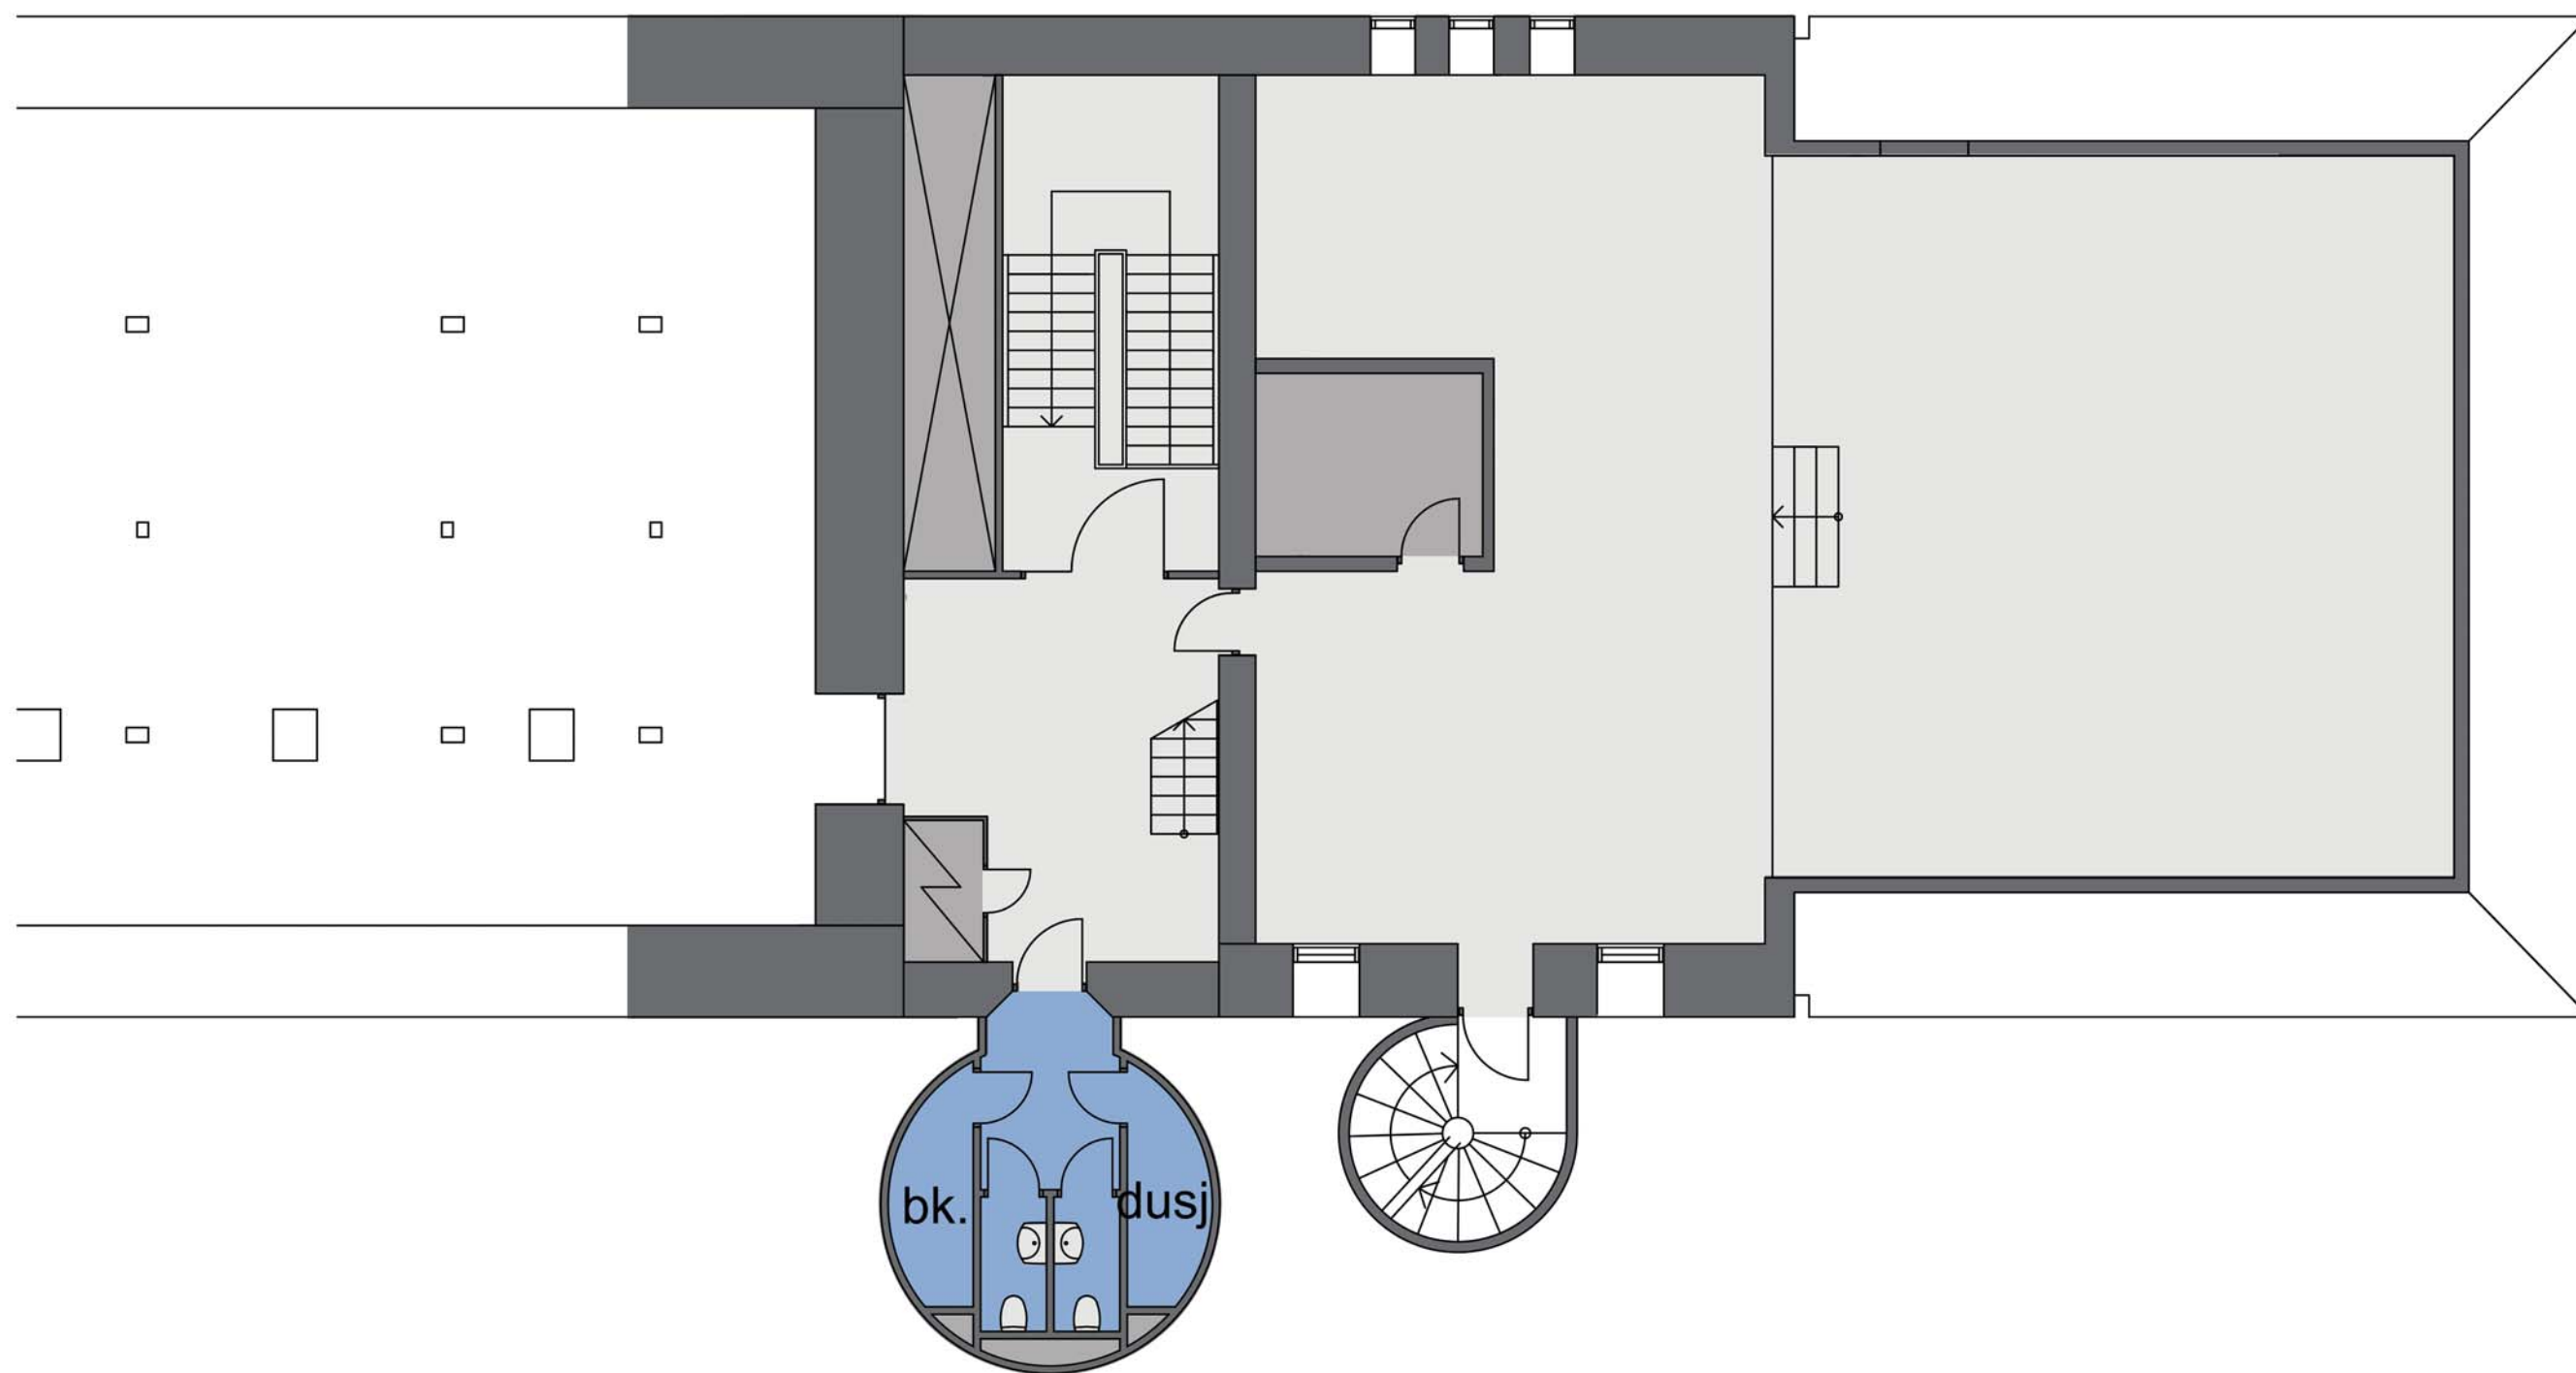

# TRONDHEIMSVEIEN 2

8 .ETASJE


MÅL: 1:100 -A3  
DATO: 12.05.2016

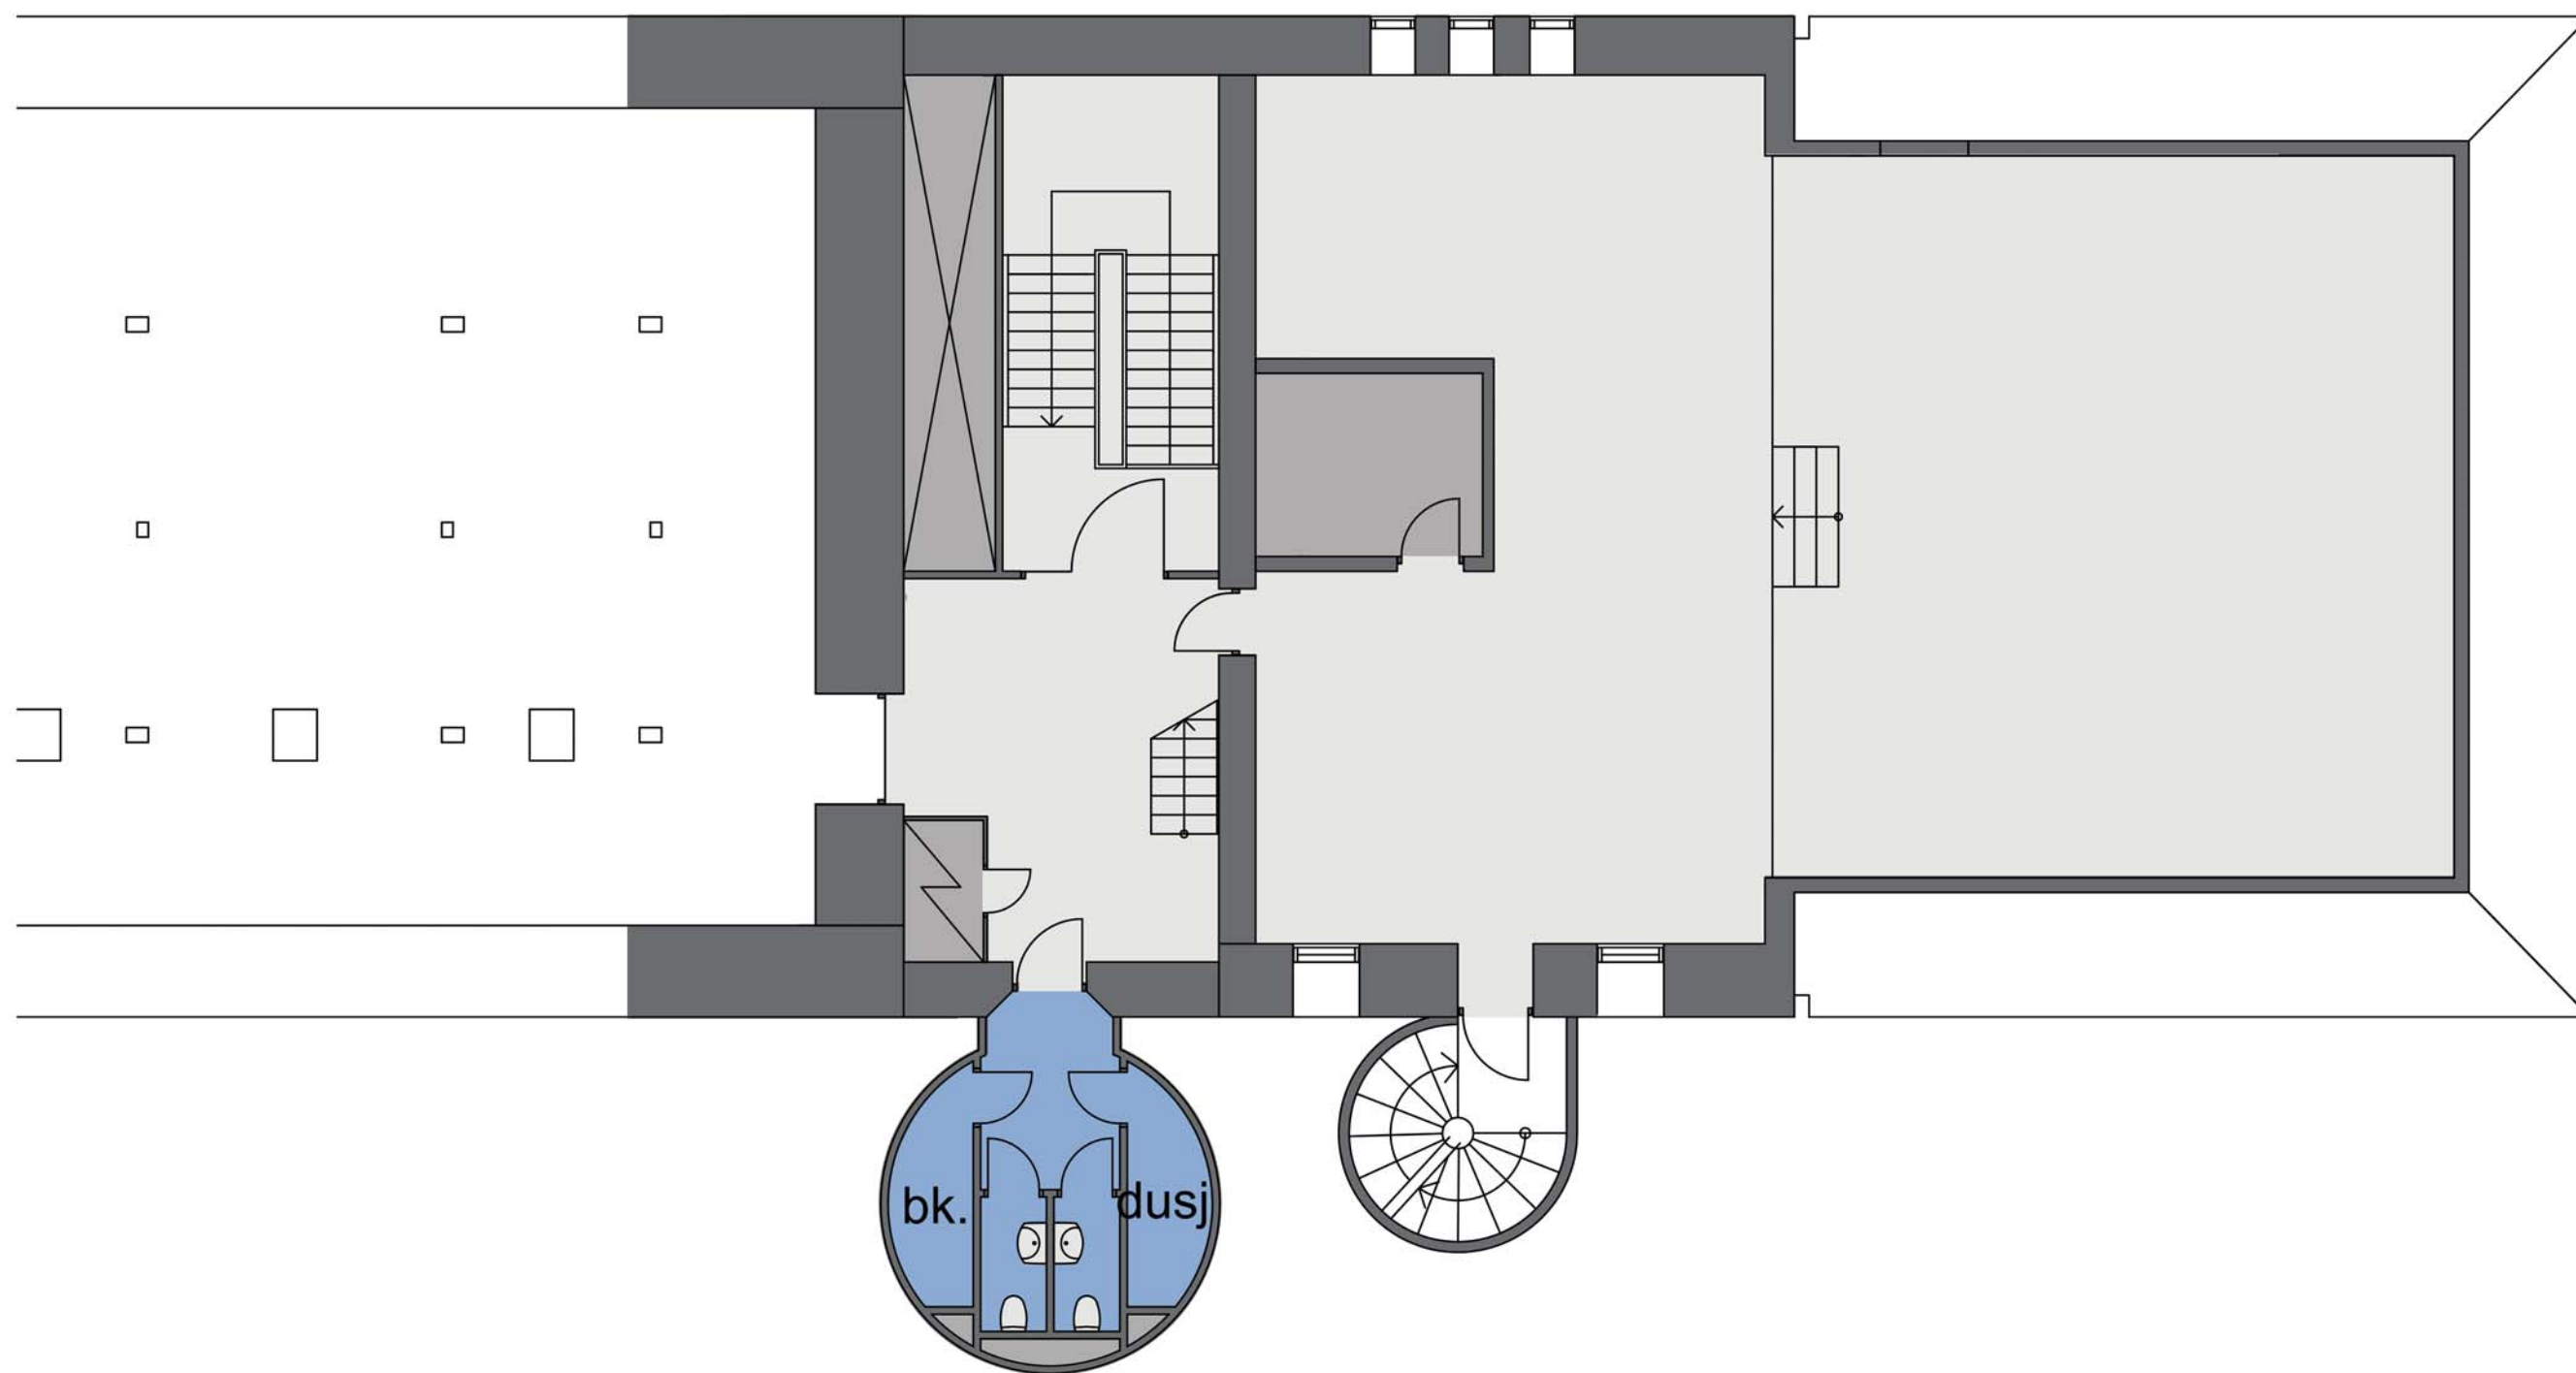

# TRONDHEIMSVEIEN 2

8 .ETASJE


MÅL: 1:100 -A3  
DATO: 12.05.2016

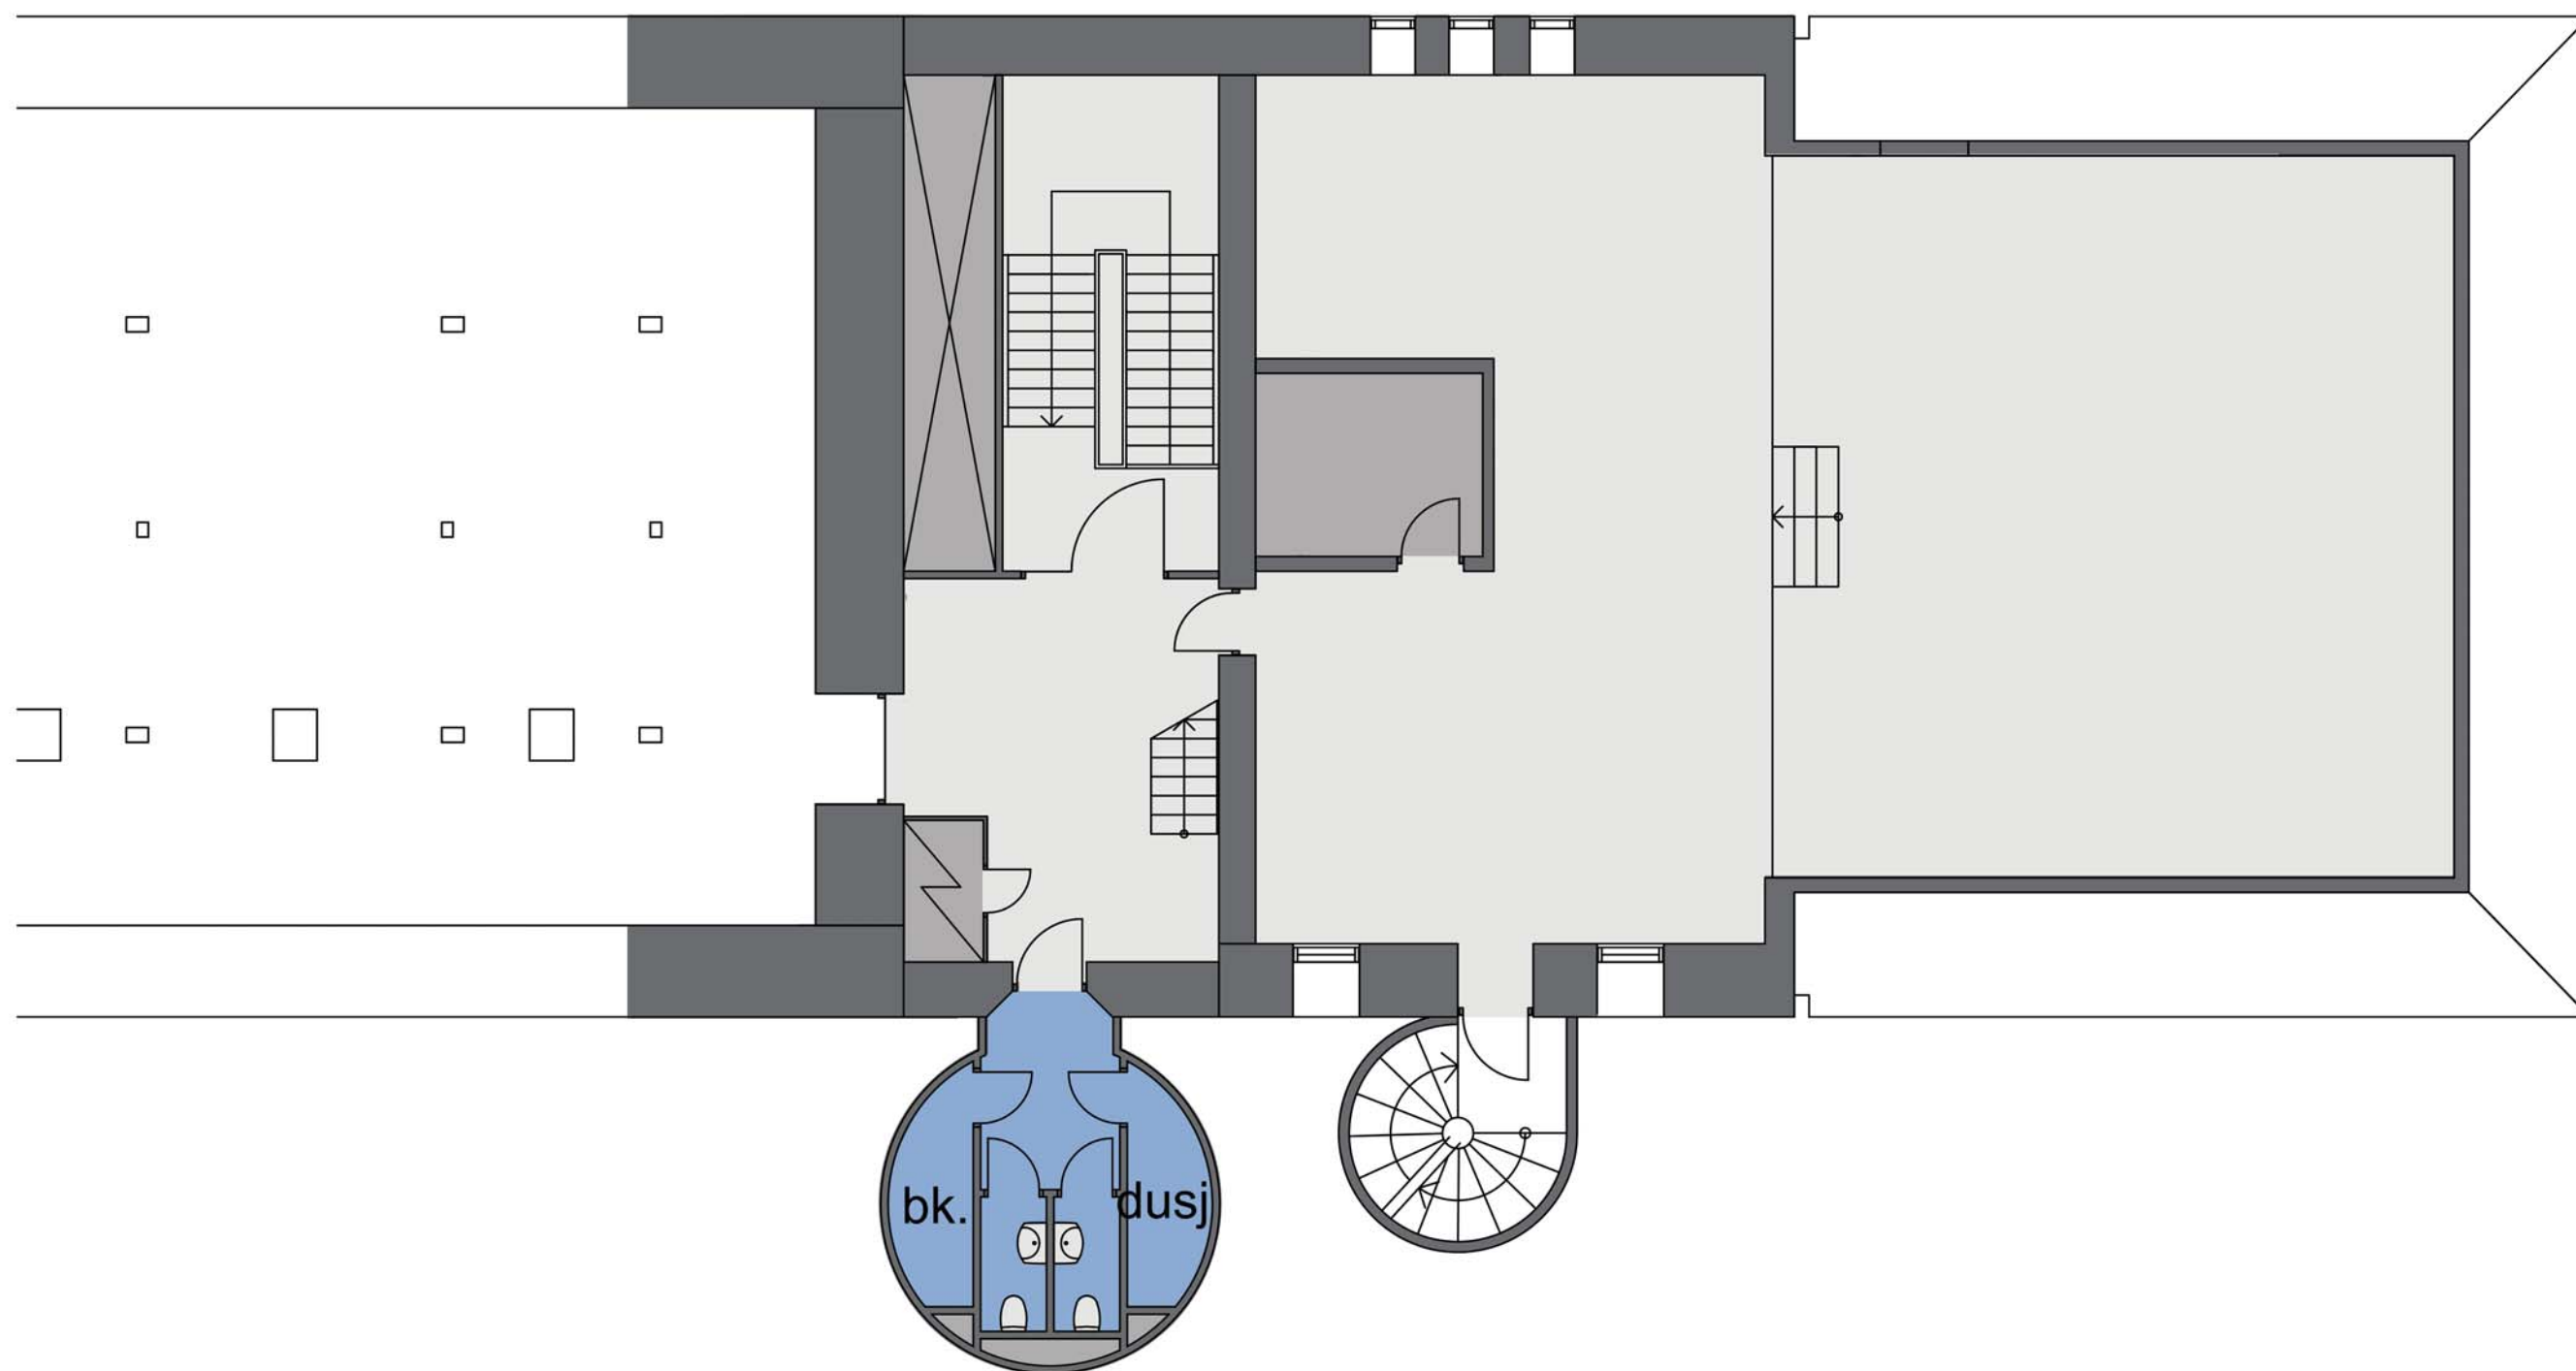

# TRONDHEIMSVEIEN 2

8 .ETASJE

MÅL: 1:100 -A3  
DATO: 12.05.2016

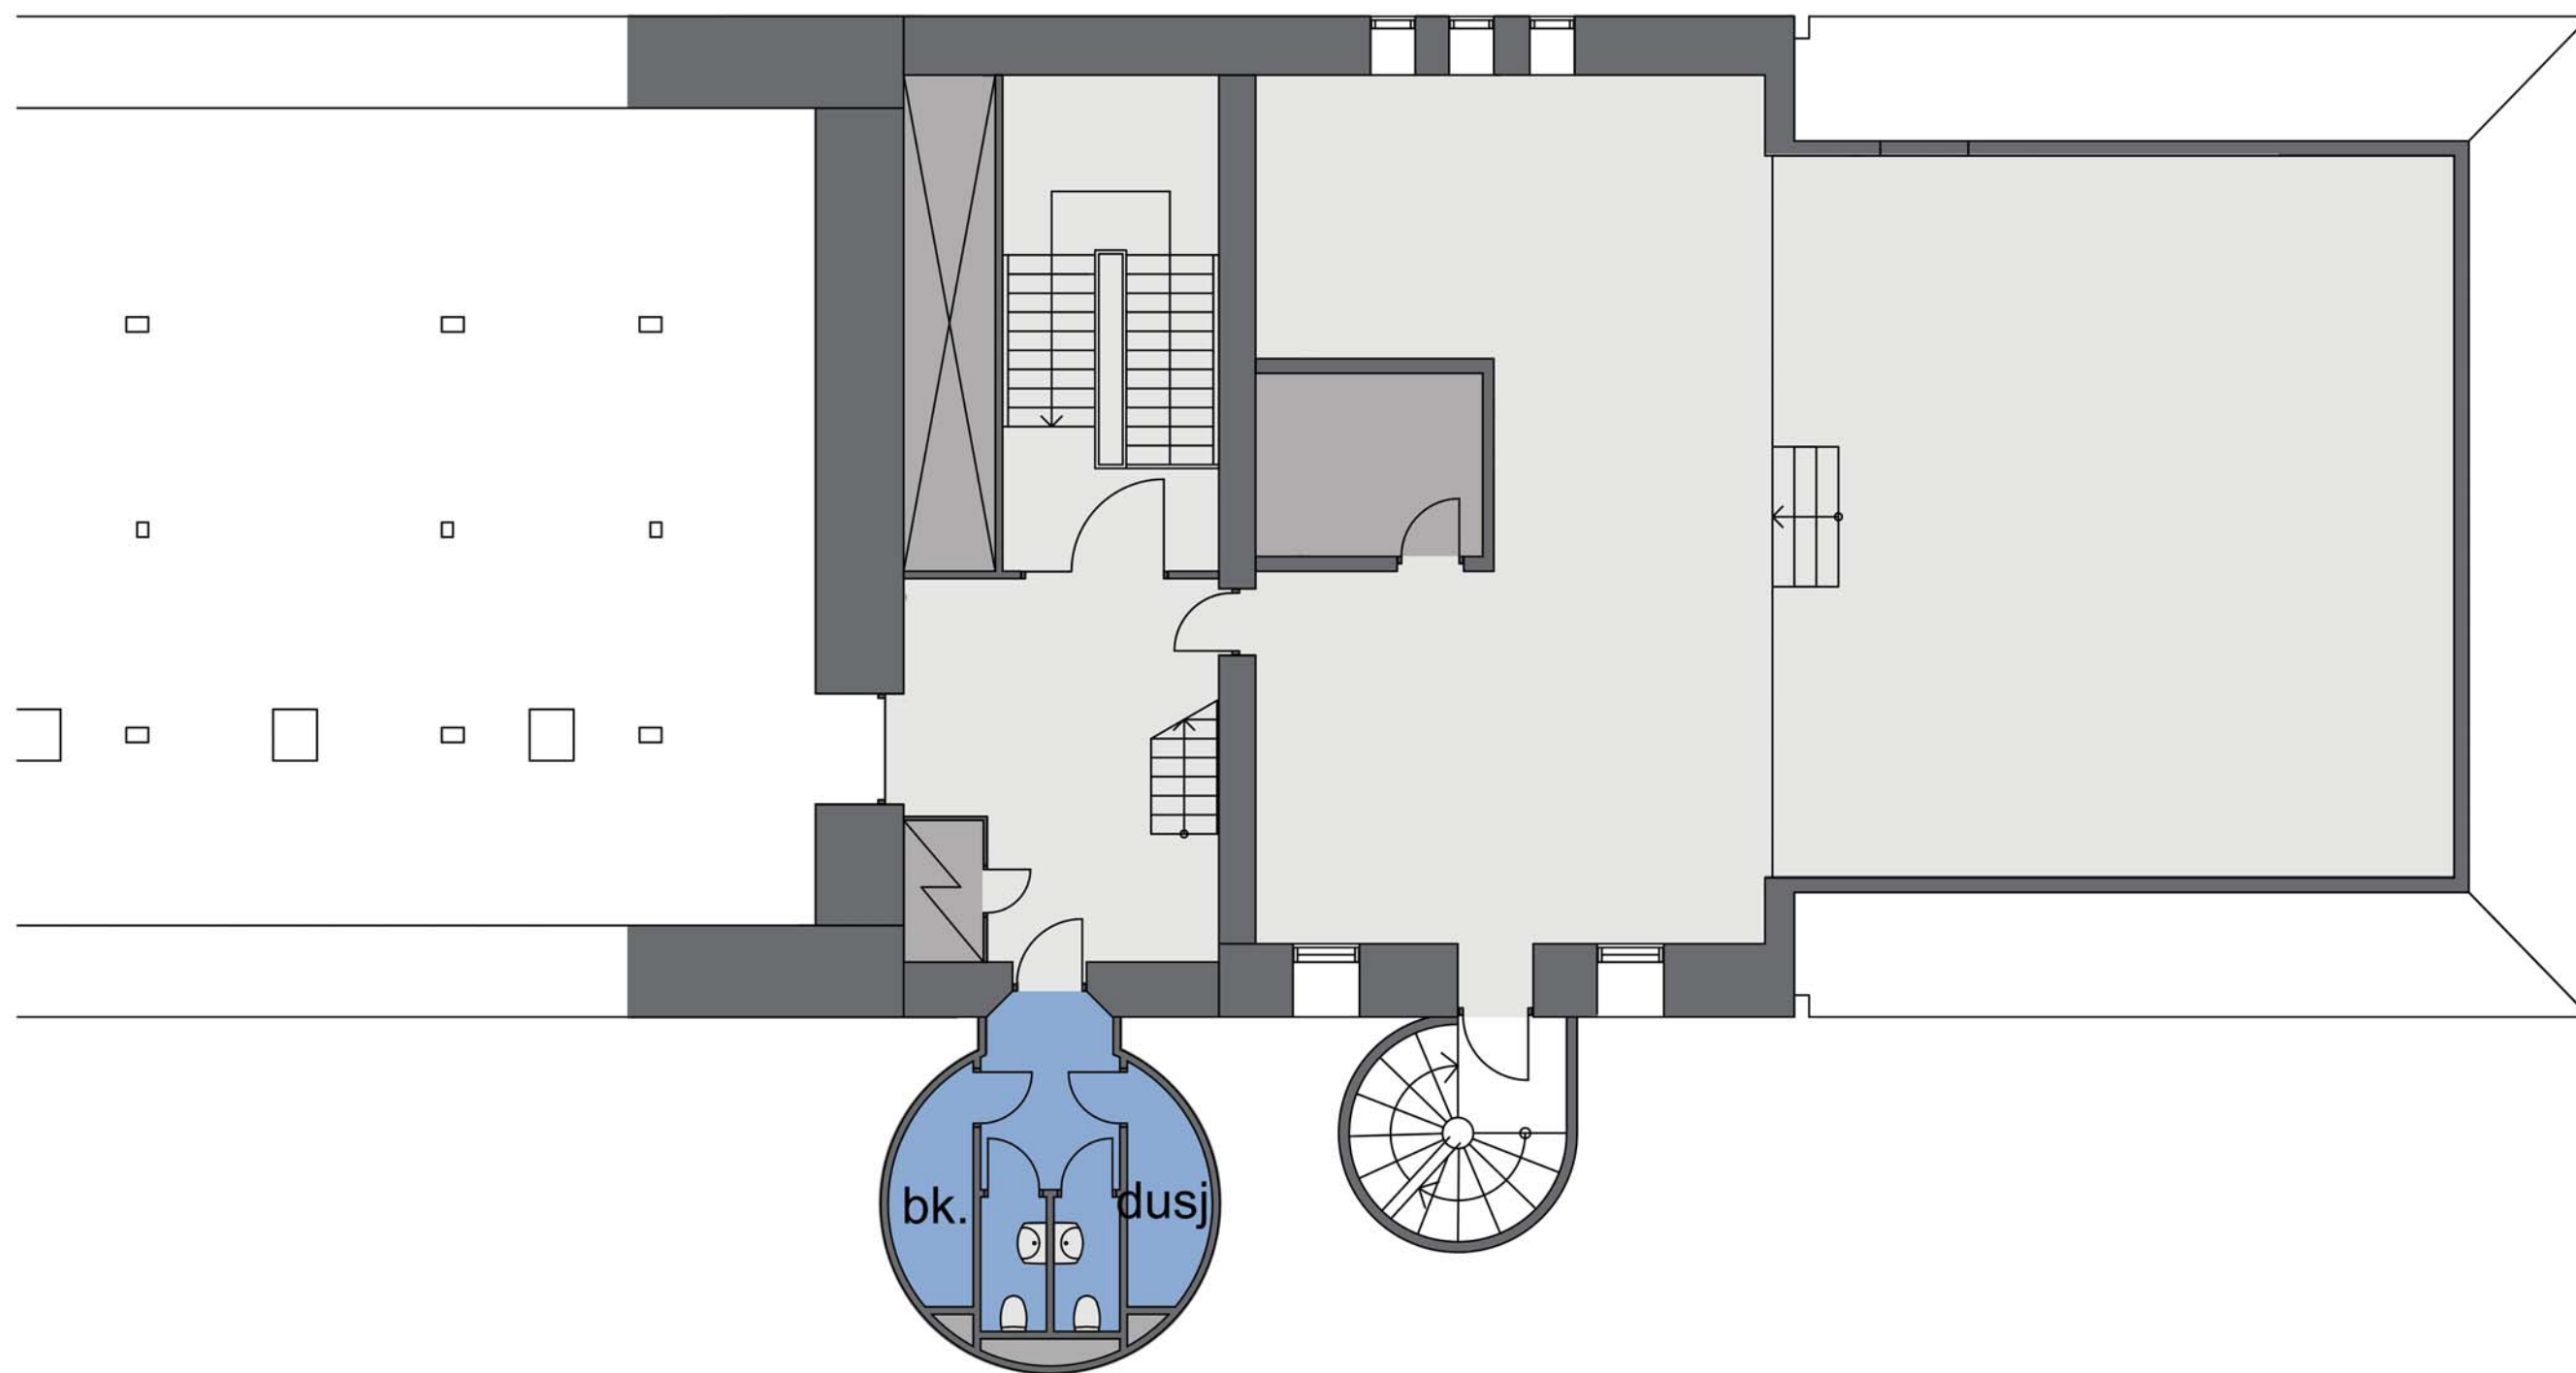

# TRONDHEIMSVEIEN 2

8 .ETASJE

MÅL: 1:100 -A3  
DATO: 12.05.2016