


# TRONDHEIMSVEIEN 2

9.ETASJE


MÅL: 1:100 -A3  
DATO: 12.05.2016

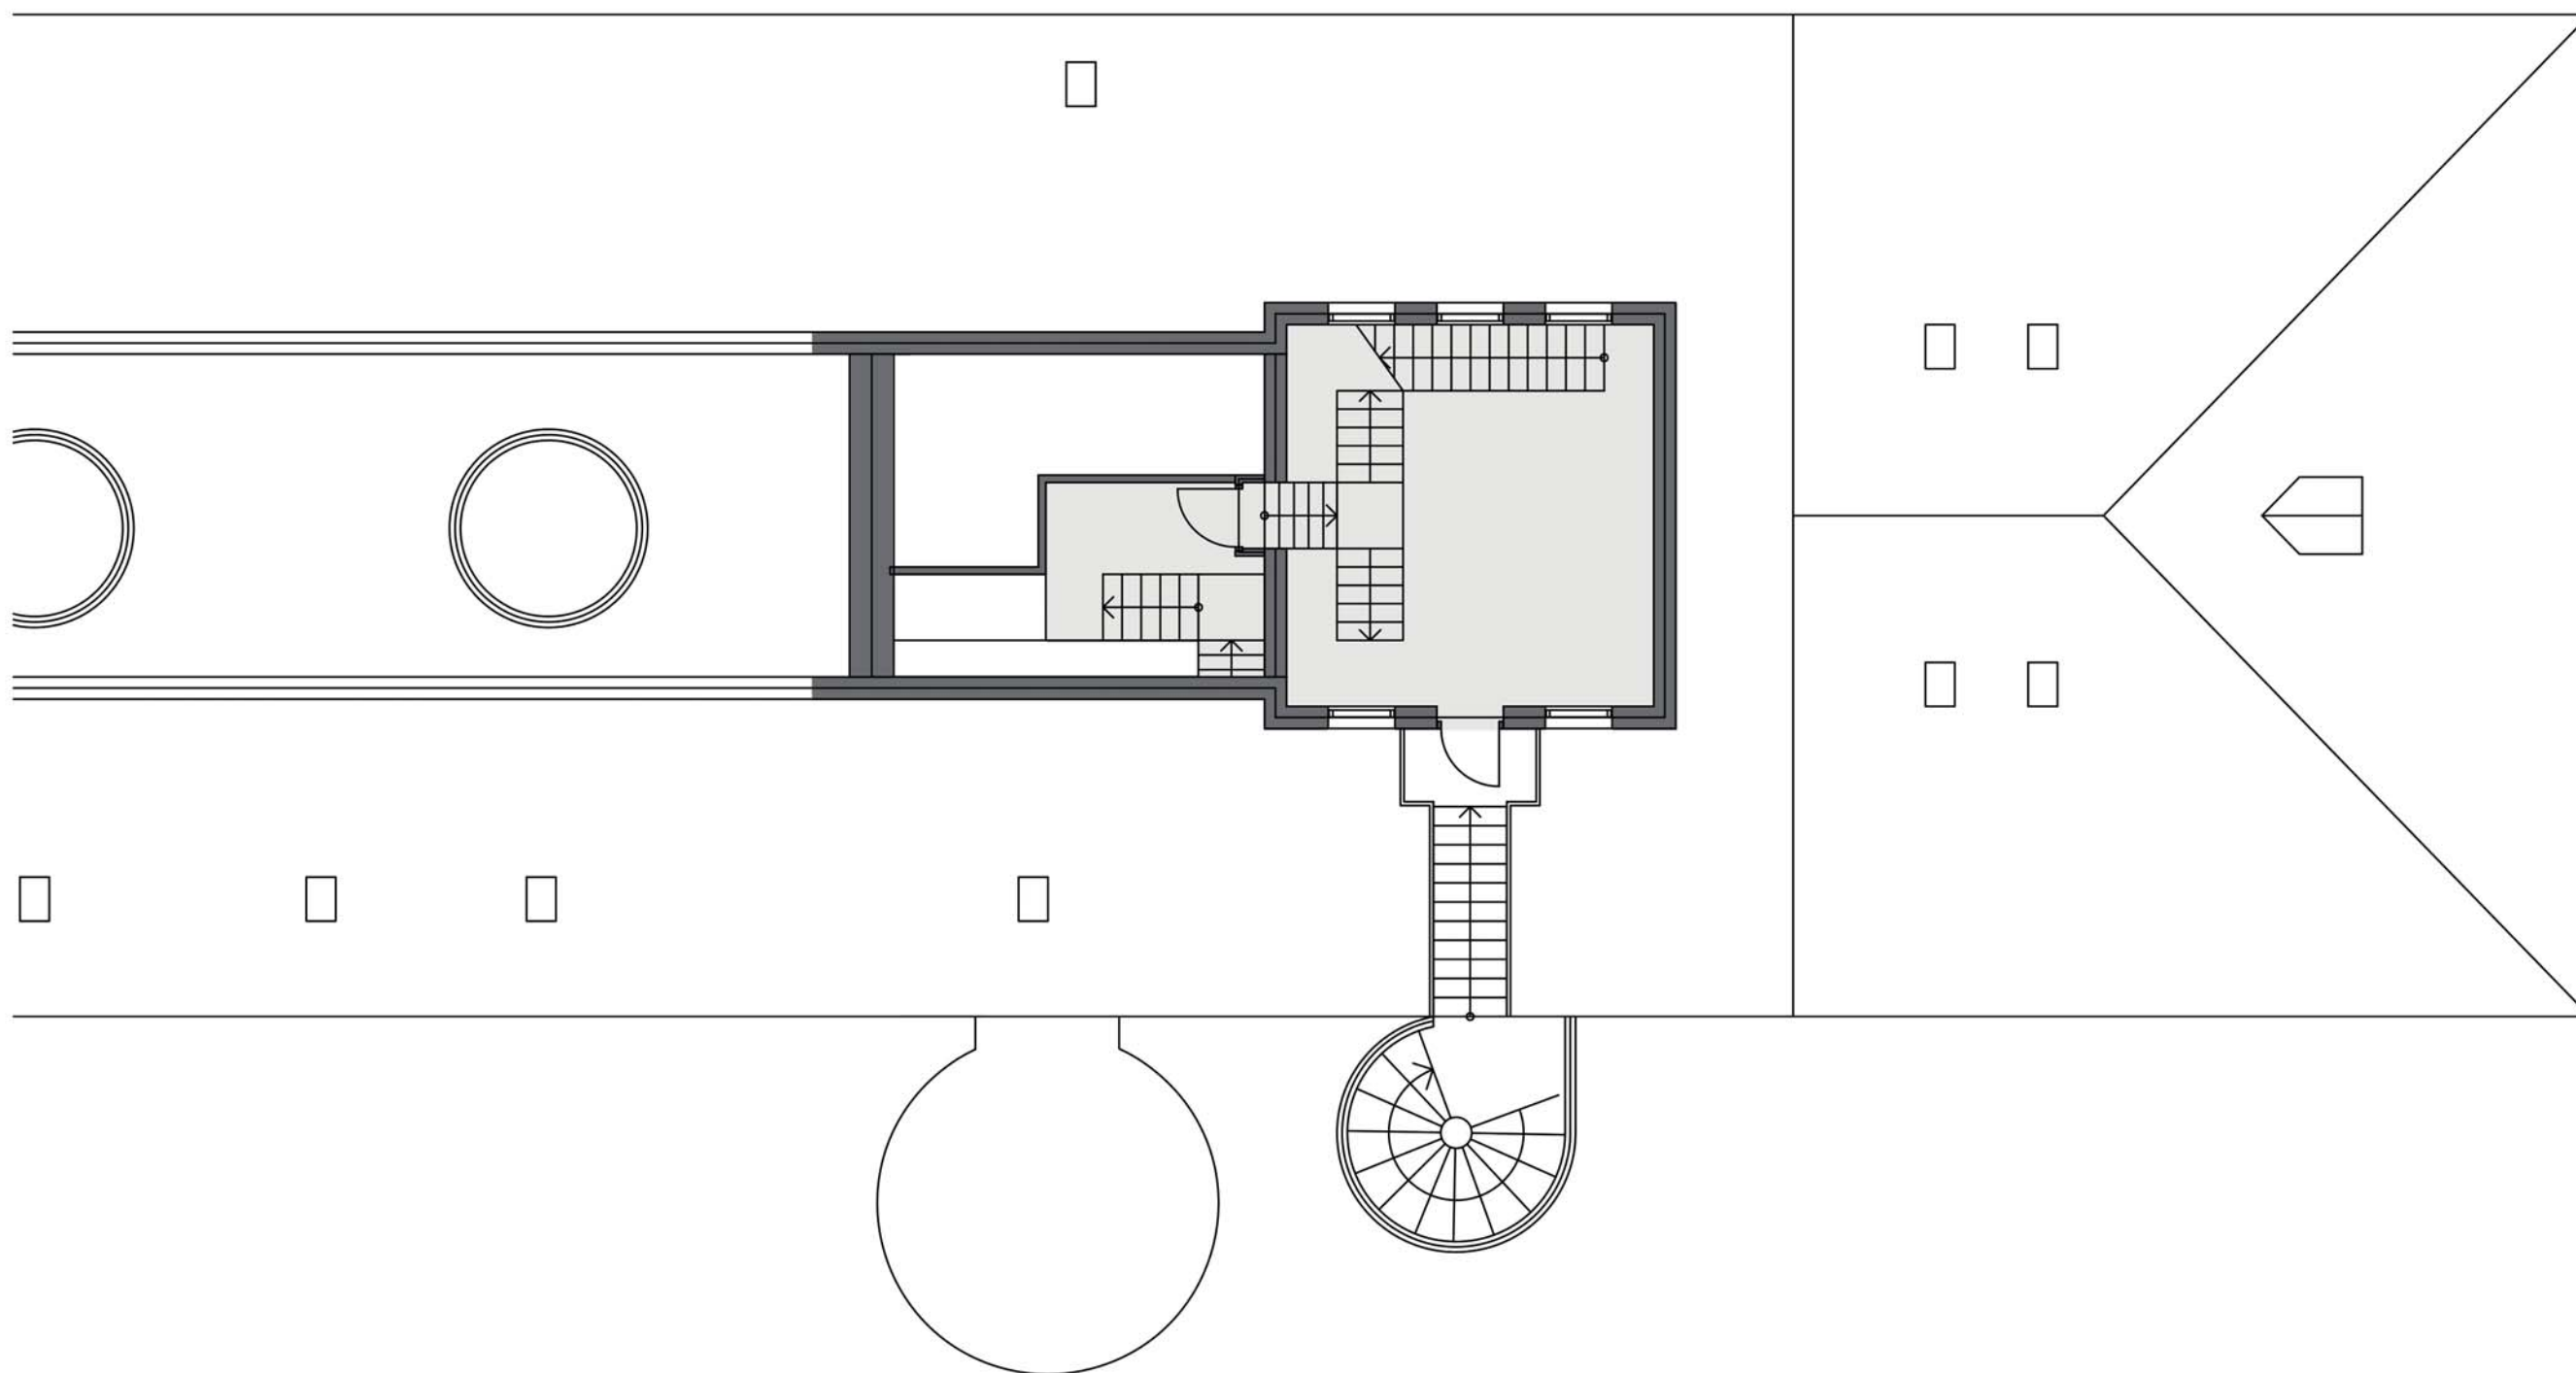

# TRONDHEIMSVEIEN 2

9 .ETASJE


MÅL: 1:100 -A3  
DATO: 12.05.2016

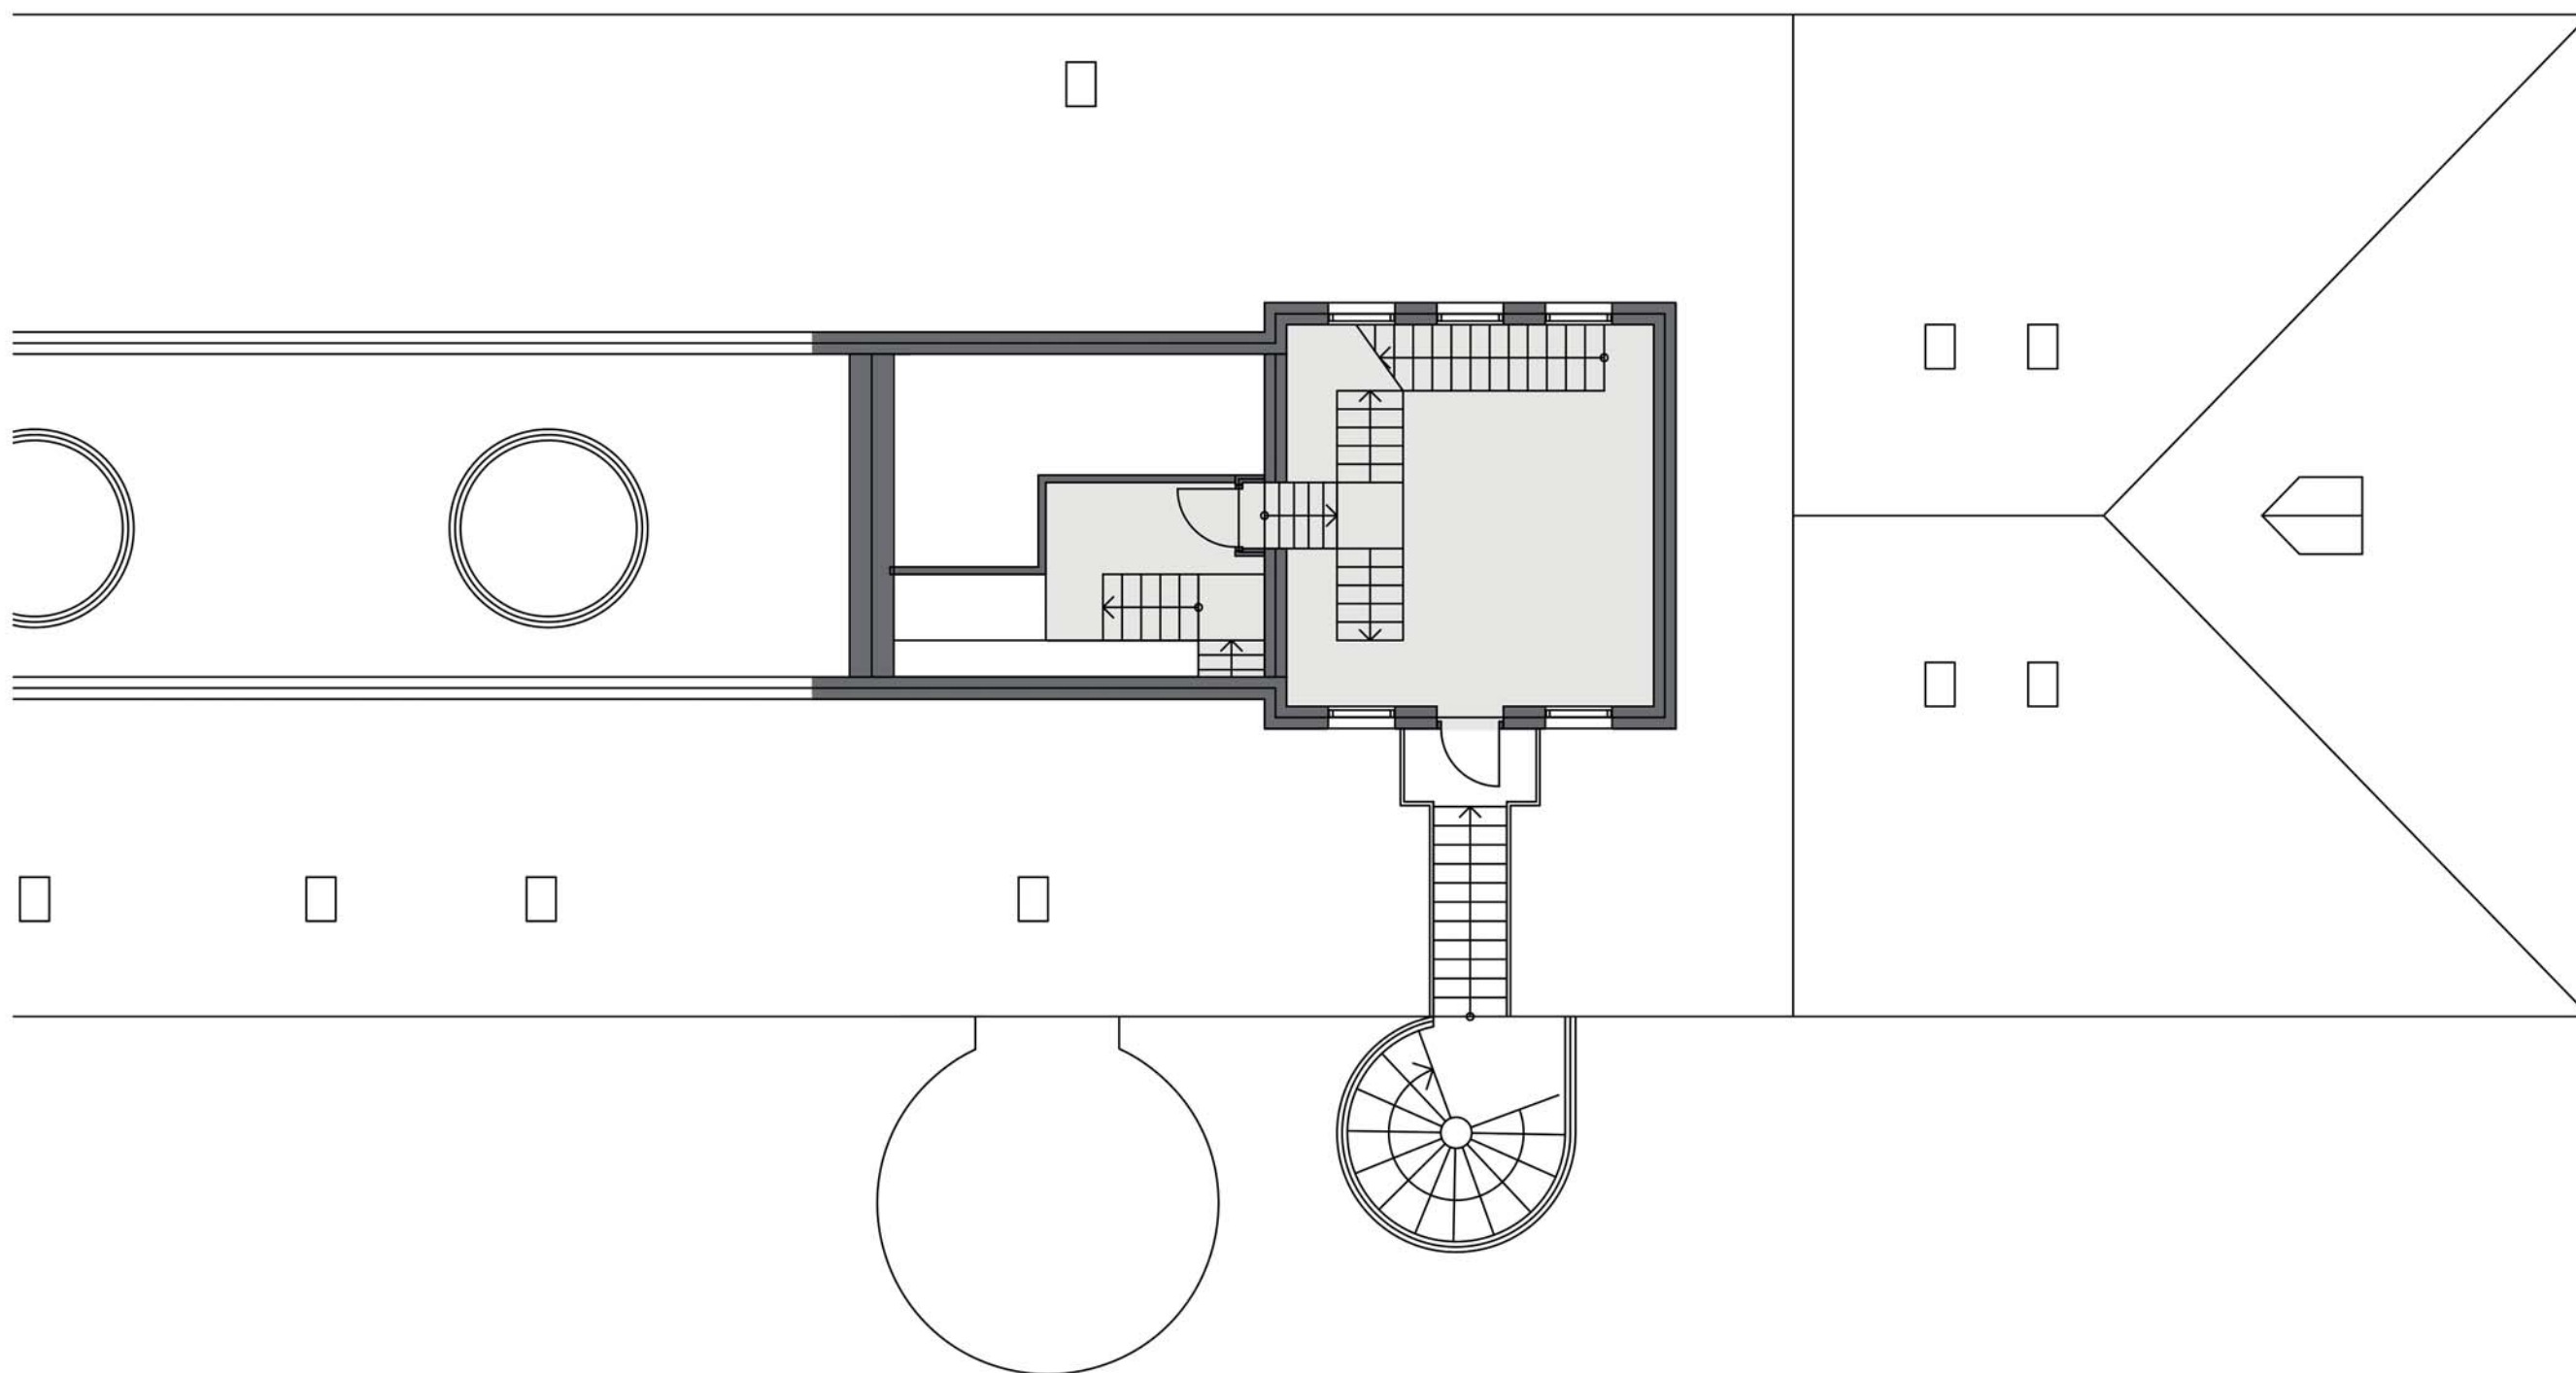

# TRONDHEIMSVEIEN 2

9 .ETASJE


MÅL: 1:100 -A3  
DATO: 12.05.2016

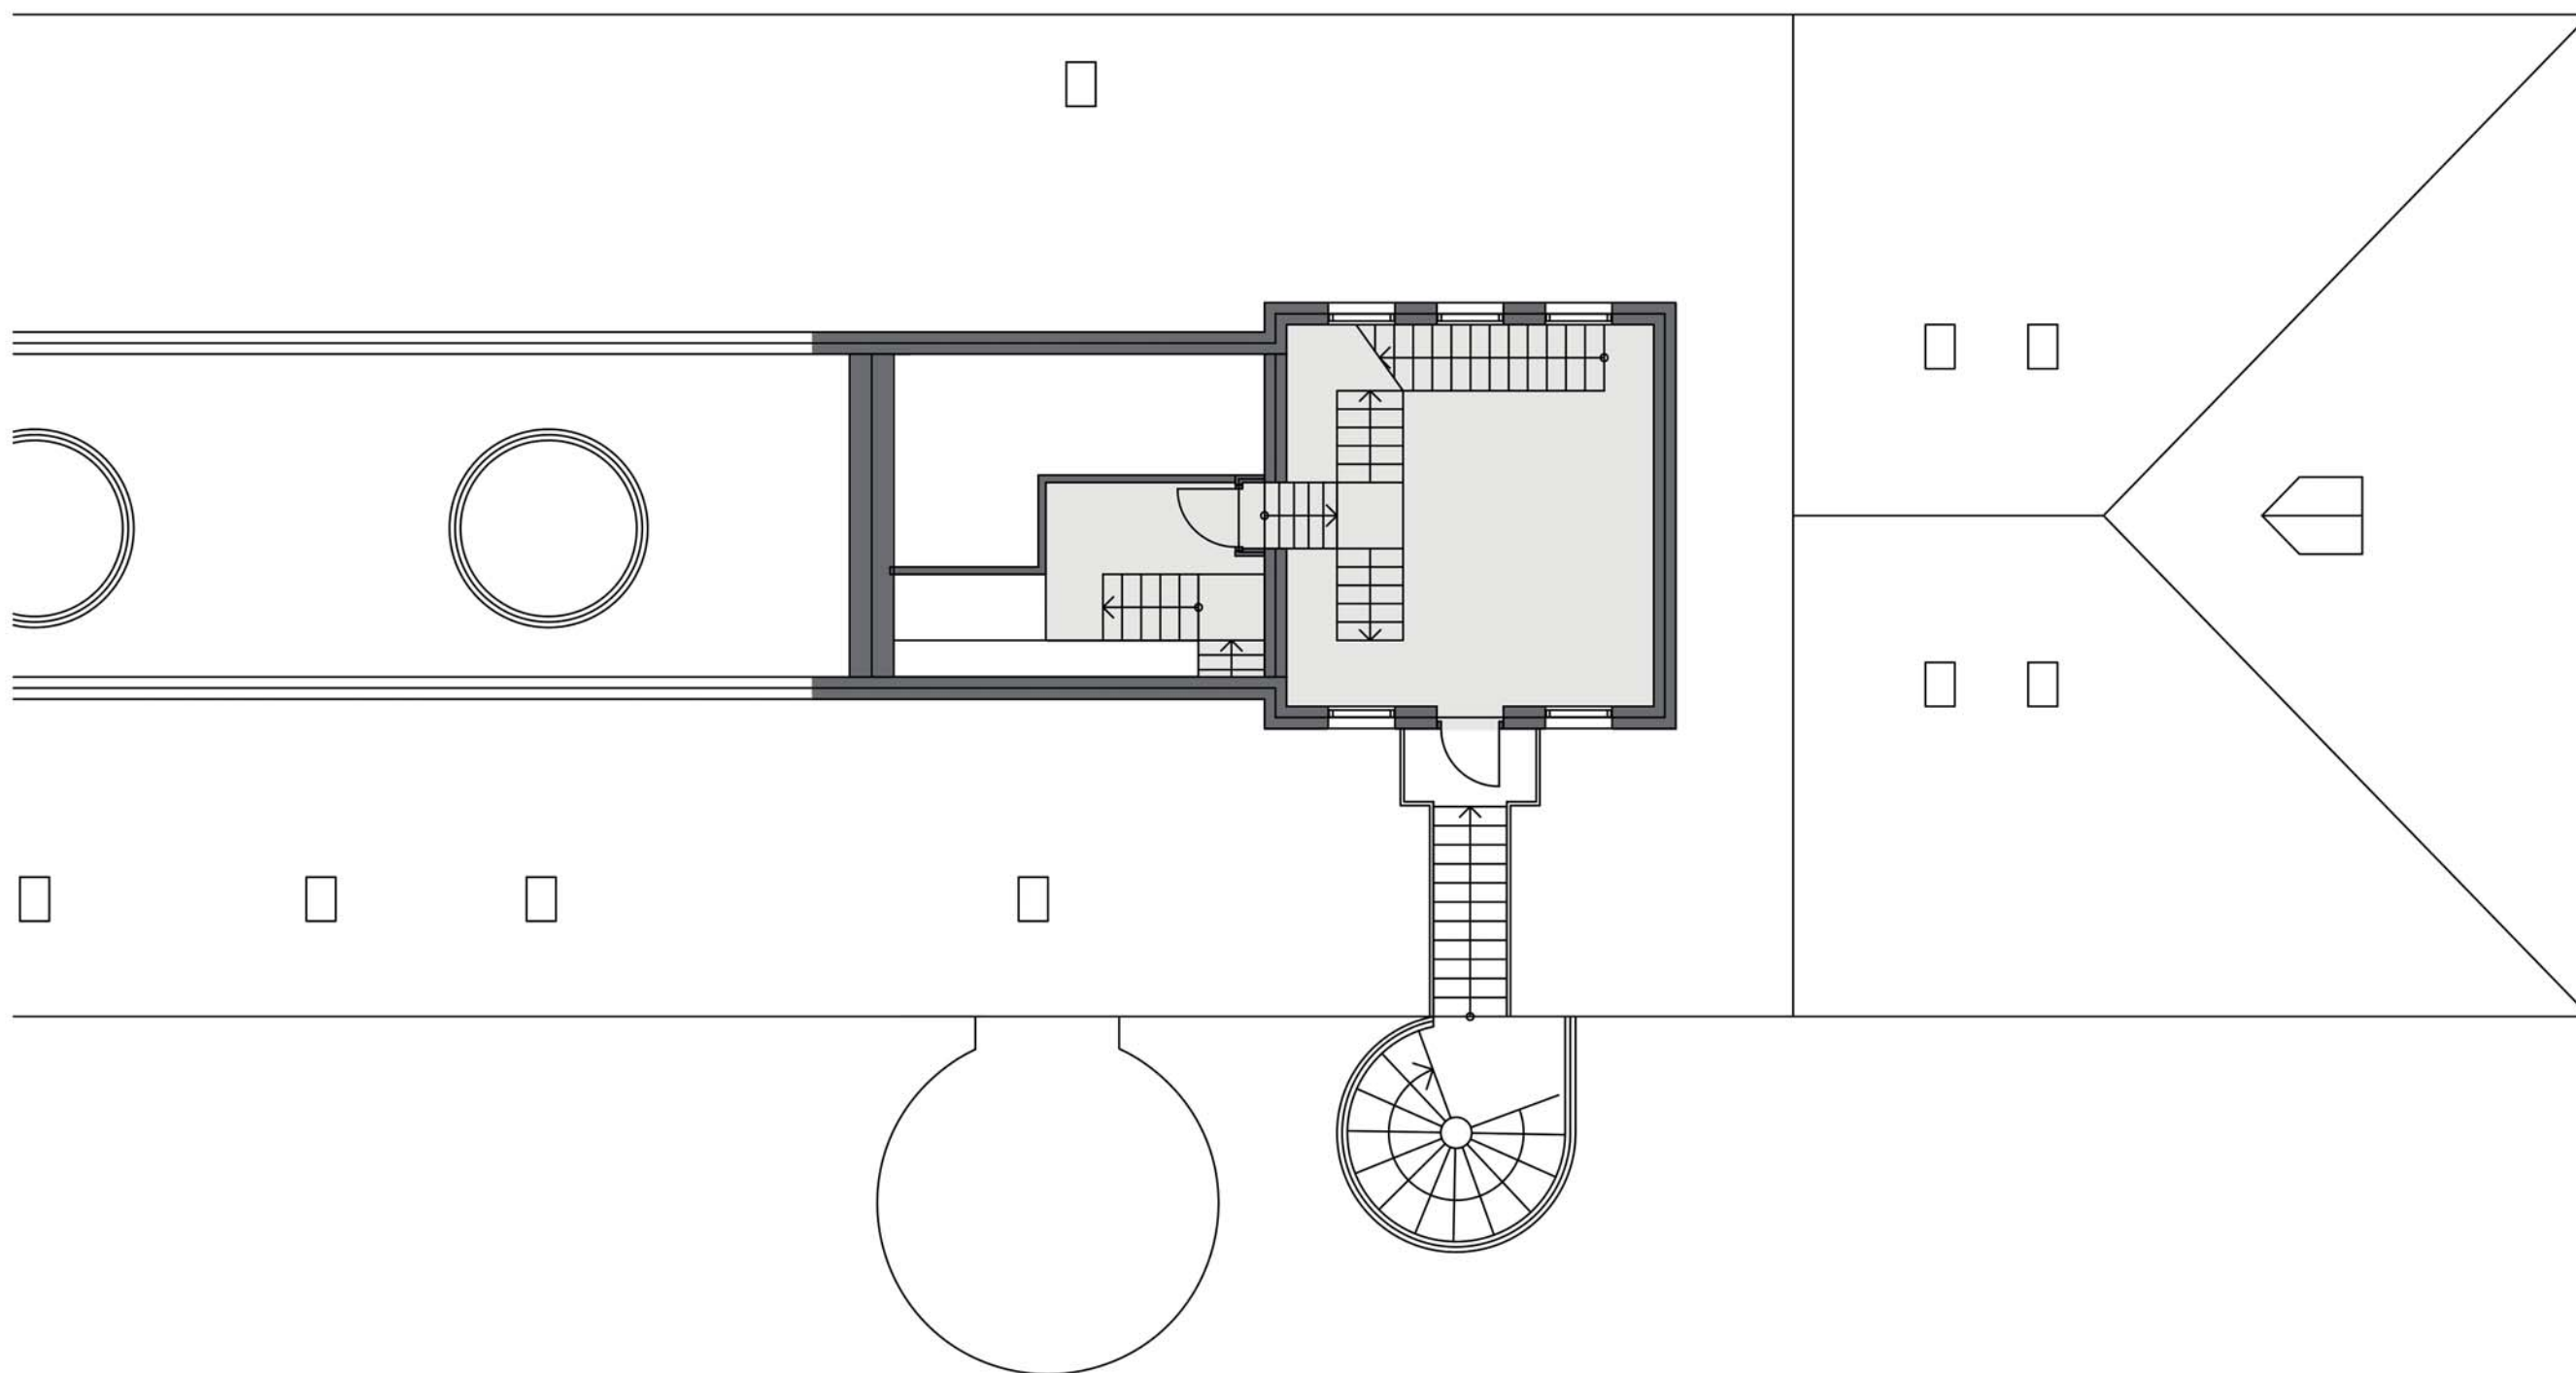

# TRONDHEIMSVEIEN 2

9 .ETASJE

MÅL: 1:100 -A3  
DATO: 12.05.2016

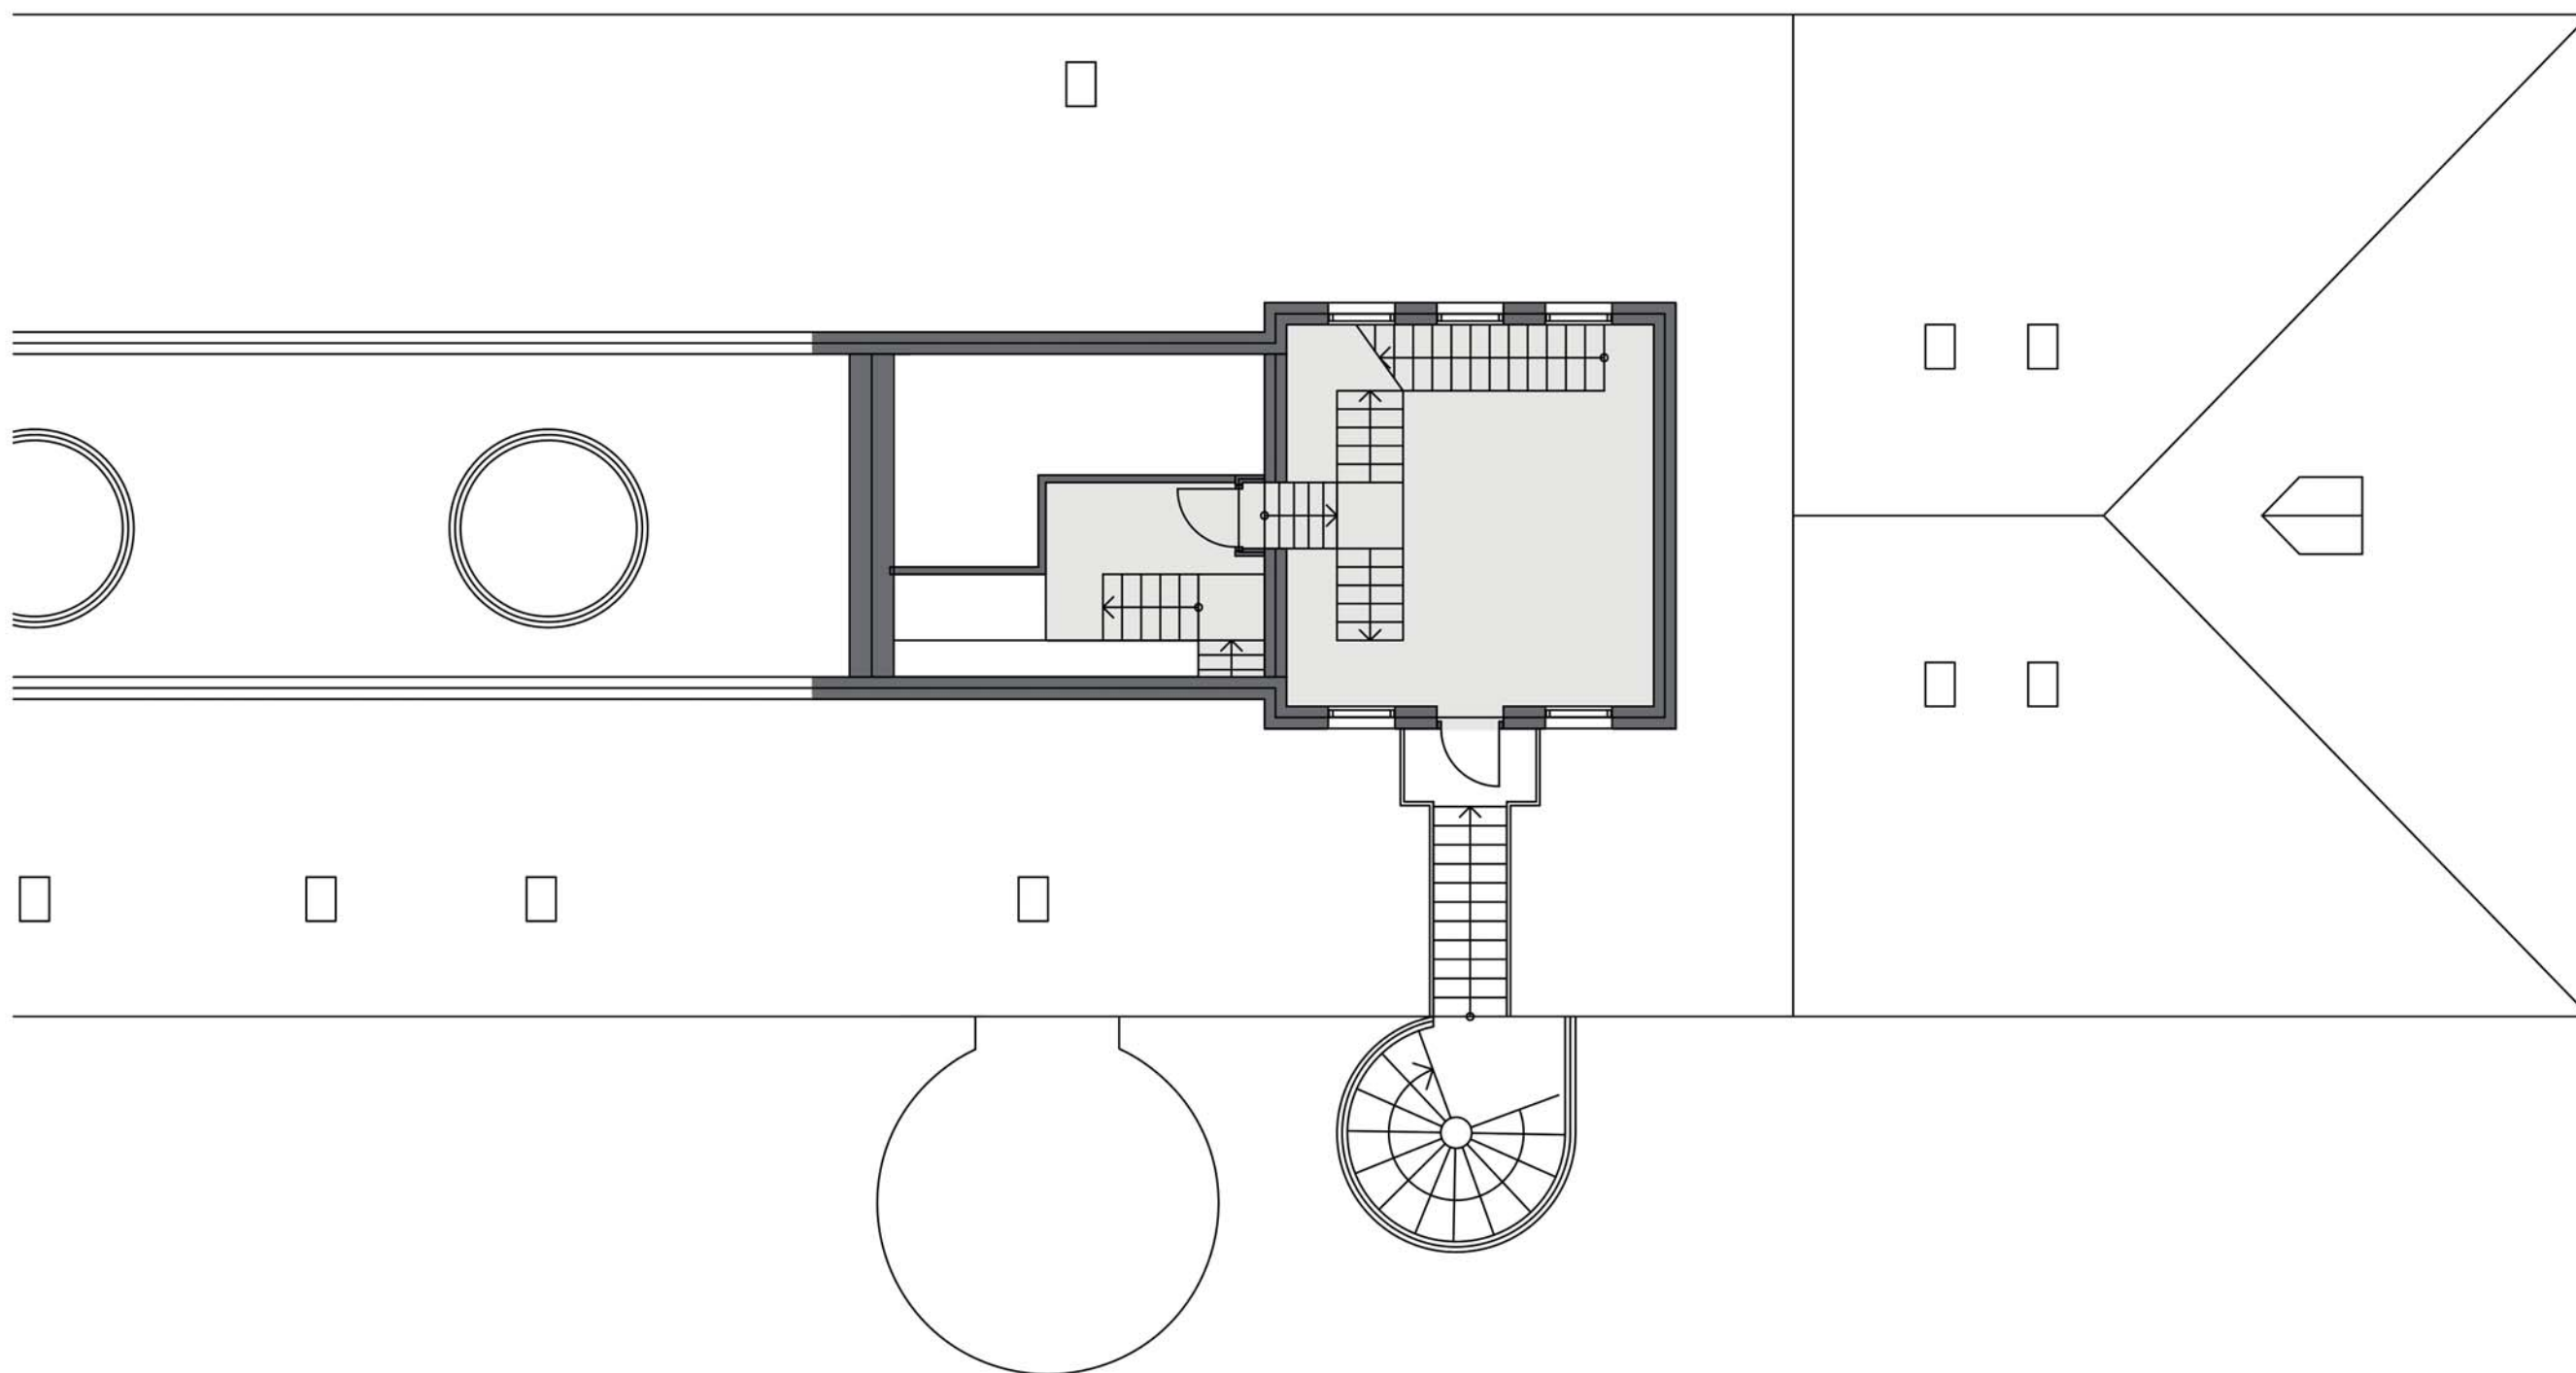

# TRONDHEIMSVEIEN 2

9 .ETASJE

MÅL: 1:100 -A3  
DATO: 12.05.2016